


NOTE:  
 -ALL EXTERIOR CABIN WALLS ARE ROUGH SAWN LOGS DIMENSIONED AT 5.34"x8"  
 -ALL INTERIOR WALLS ARE ROUGH SAWN LOGS DIMENSIONED AT 4"x8"  
 SPECIFICATIONS  
 -TOTAL NUMBER OF SILL PLATES= 1.  
 -FLOOR JOISTS = 2x10 JOISTS @ 16" OC.  
 -FLOOR SHEATHING = 3/4" T&G O.S.B.  
 -ROOF FRAMING= ROUGH SAWN LUMBER  
 -ROOF SHEATHING= 15/32" O.S.B.  
 -ROOF FELT= 15# FELT  
 -ROOF INSULATION= PER OWNER  
 -WINDOWS= VINYL PER OWNER  
 -EXTERIOR DOORS= PORTRAIT  
 -SKYLIGHTS= PER OWNER  
 -FIREPLACE= PER OWNER  
 -TOP OF WINDOW ROUGH OPENING = 6'-10.7/8".



**\*\*NOTE\*\***  
 Do not copy or redraw this plan unless this stamp is done in RED. This set of plans is the sole property of "STAR LOG CABINS"  
 CARRIE SCHMITT  
 (608) 654-5570

**A**

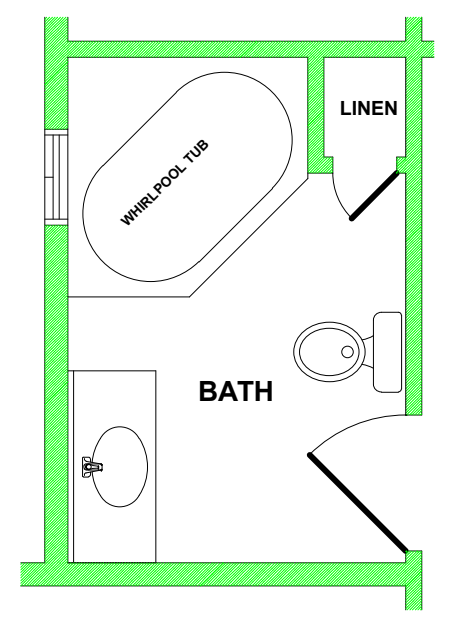

BATH OPTION'S

**B**

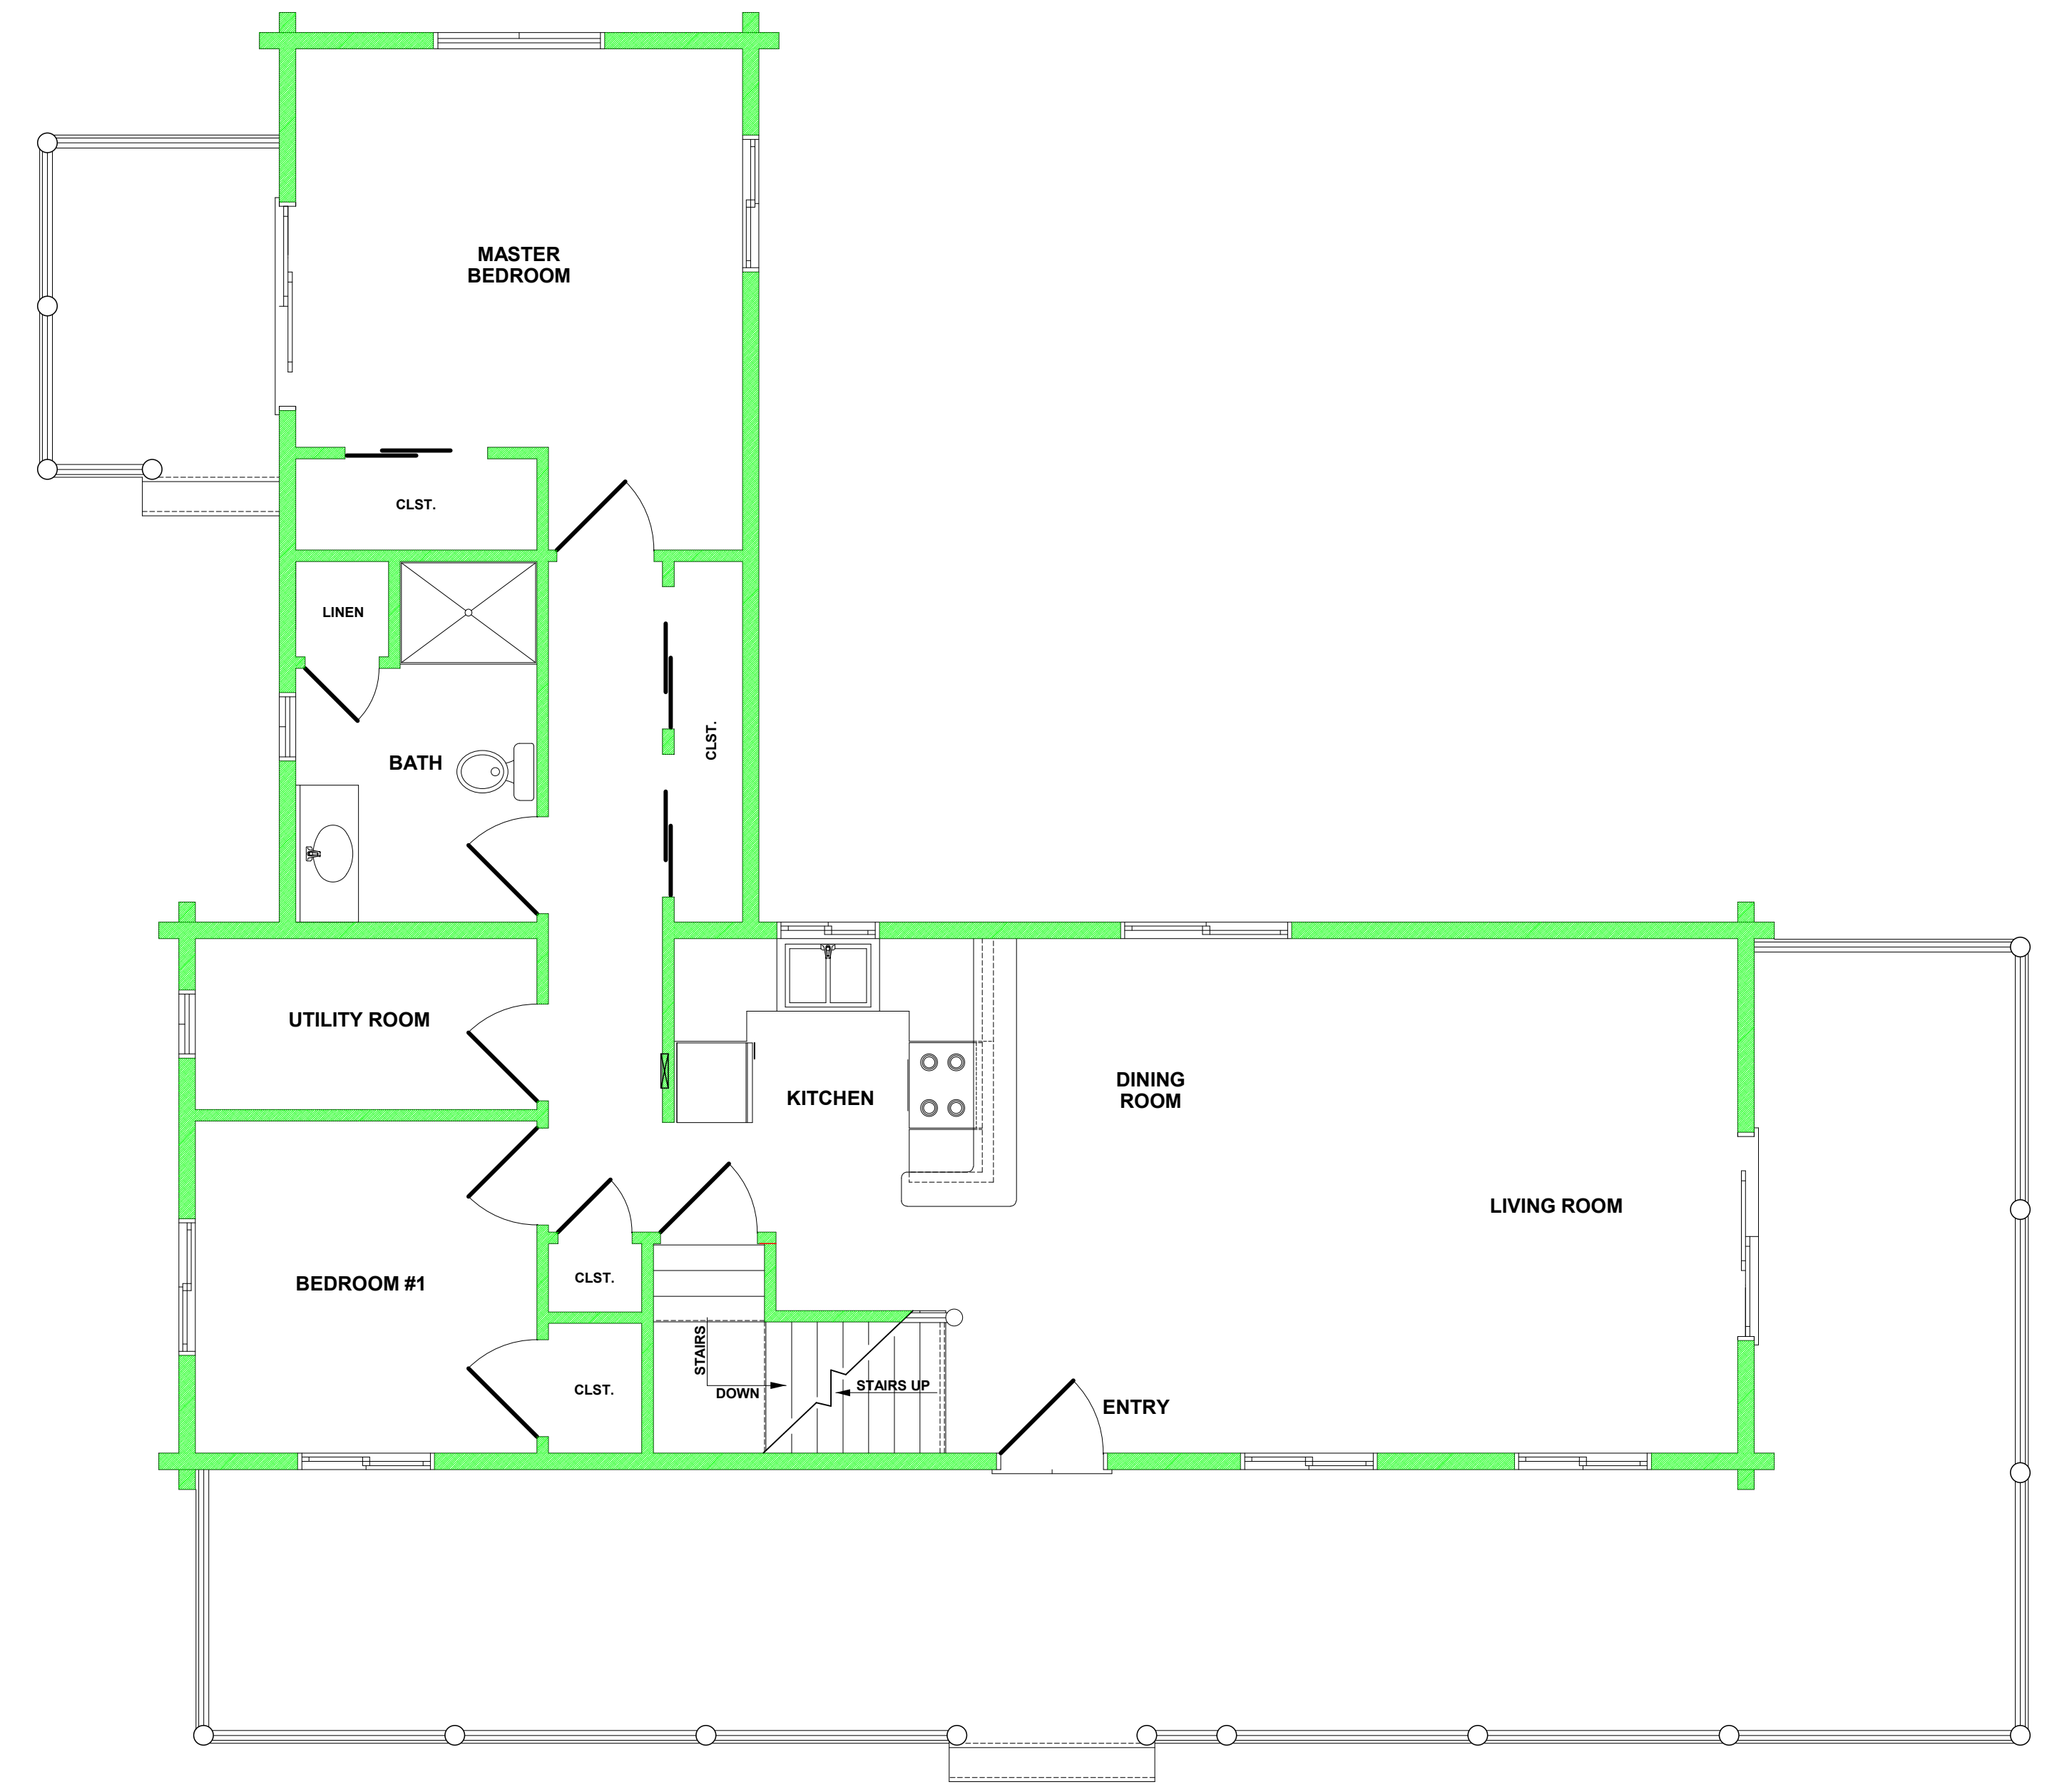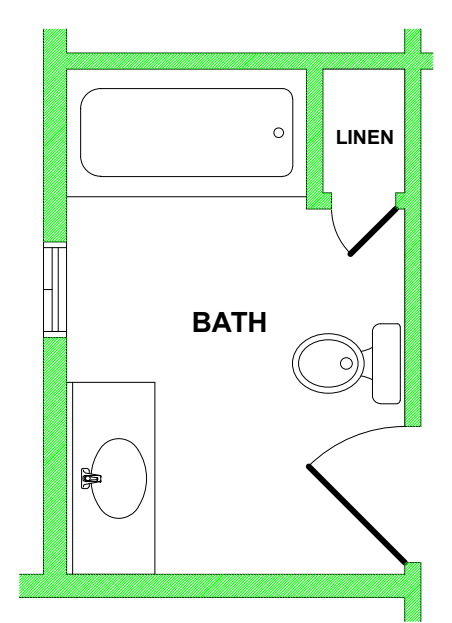

FLOOR PLAN "A"

SCALE : 1/4" = 1'-0" (1100 SQ. FOOT)

\* NOTE \*  
 ALTHOUGH EVERY EFFORT HAS BEEN MADE IN PREPARING THESE PLANS AND CHECKING THEM FOR ACCURACY, THE CONTRACTOR MUST CHECK ALL DETAILS AND DIMENSIONS AND BE RESPONSIBLE FOR THE SAME.

**WOODLAND  
 DESIGNS**  
 JOB: STAR LOG CABINS  
 \*\*MODEL\*\*  
 page 3 of 7

